


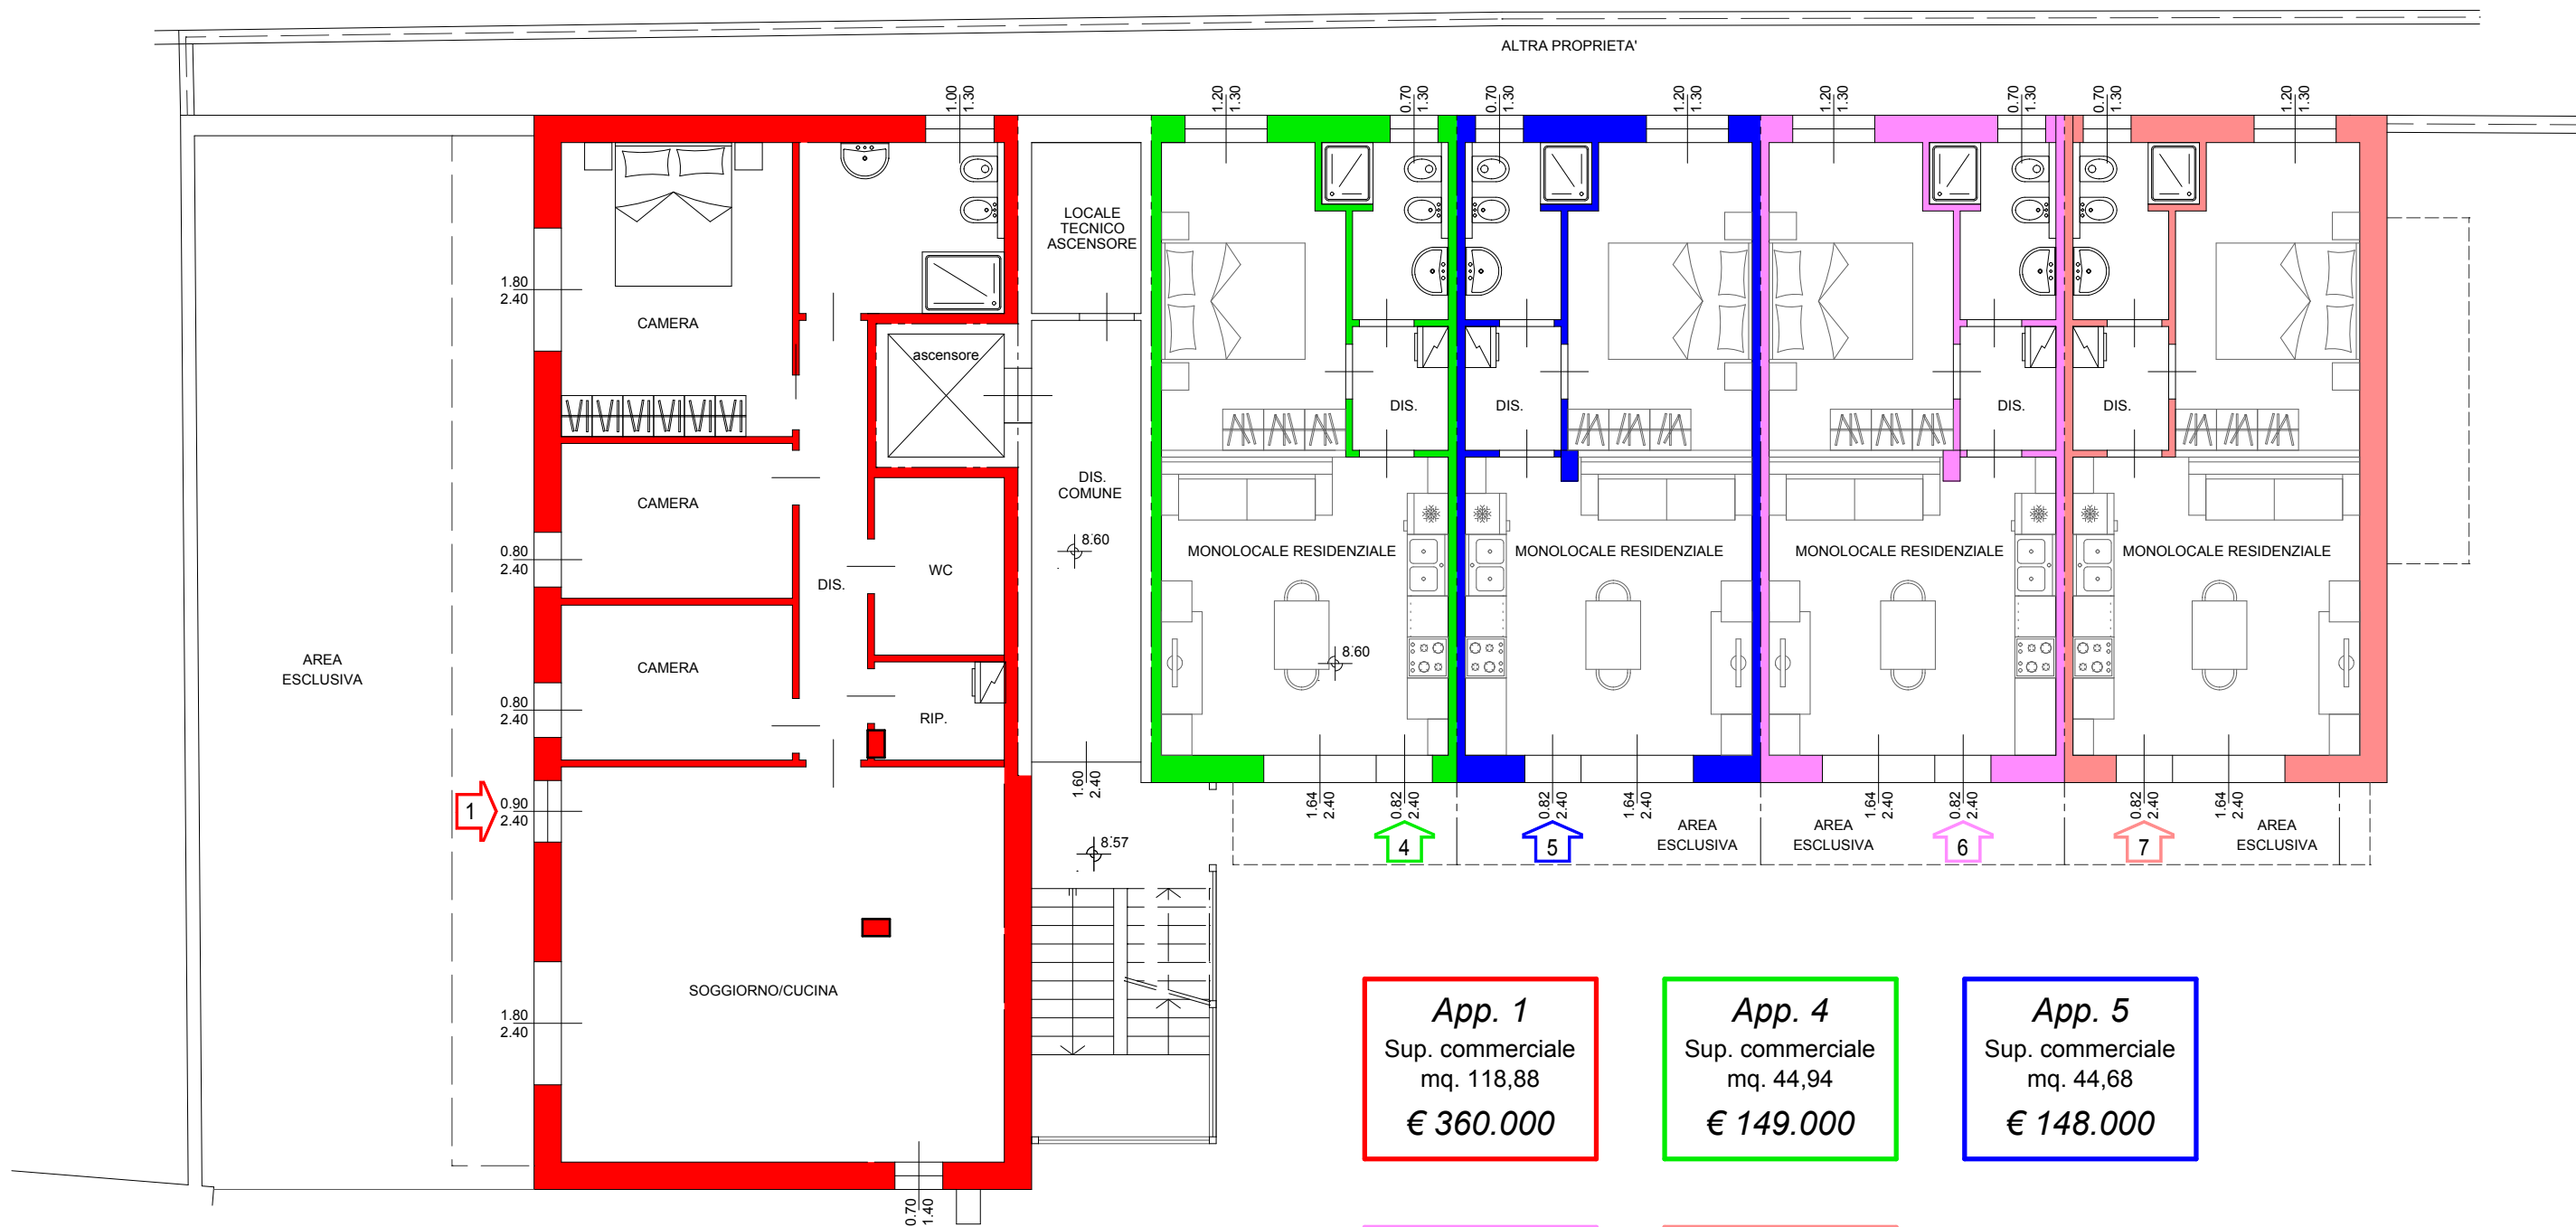

PIANTA PIANO TERRA - h 2,80 m  
PROGETTO  
scala 1 : 100

**App. 1**  
Sup. commerciale  
mq. 118,88  
**€ 360.000**

**App. 4**  
Sup. commerciale  
mq. 44,94  
**€ 149.000**

**App. 5**  
Sup. commerciale  
mq. 44,68  
**€ 148.000**

**App. 6**  
Sup. commerciale  
mq. 44,68  
**€ 148.000**

**App. 7**  
Sup. commerciale  
mq. 47,45  
**€ 157.000**