


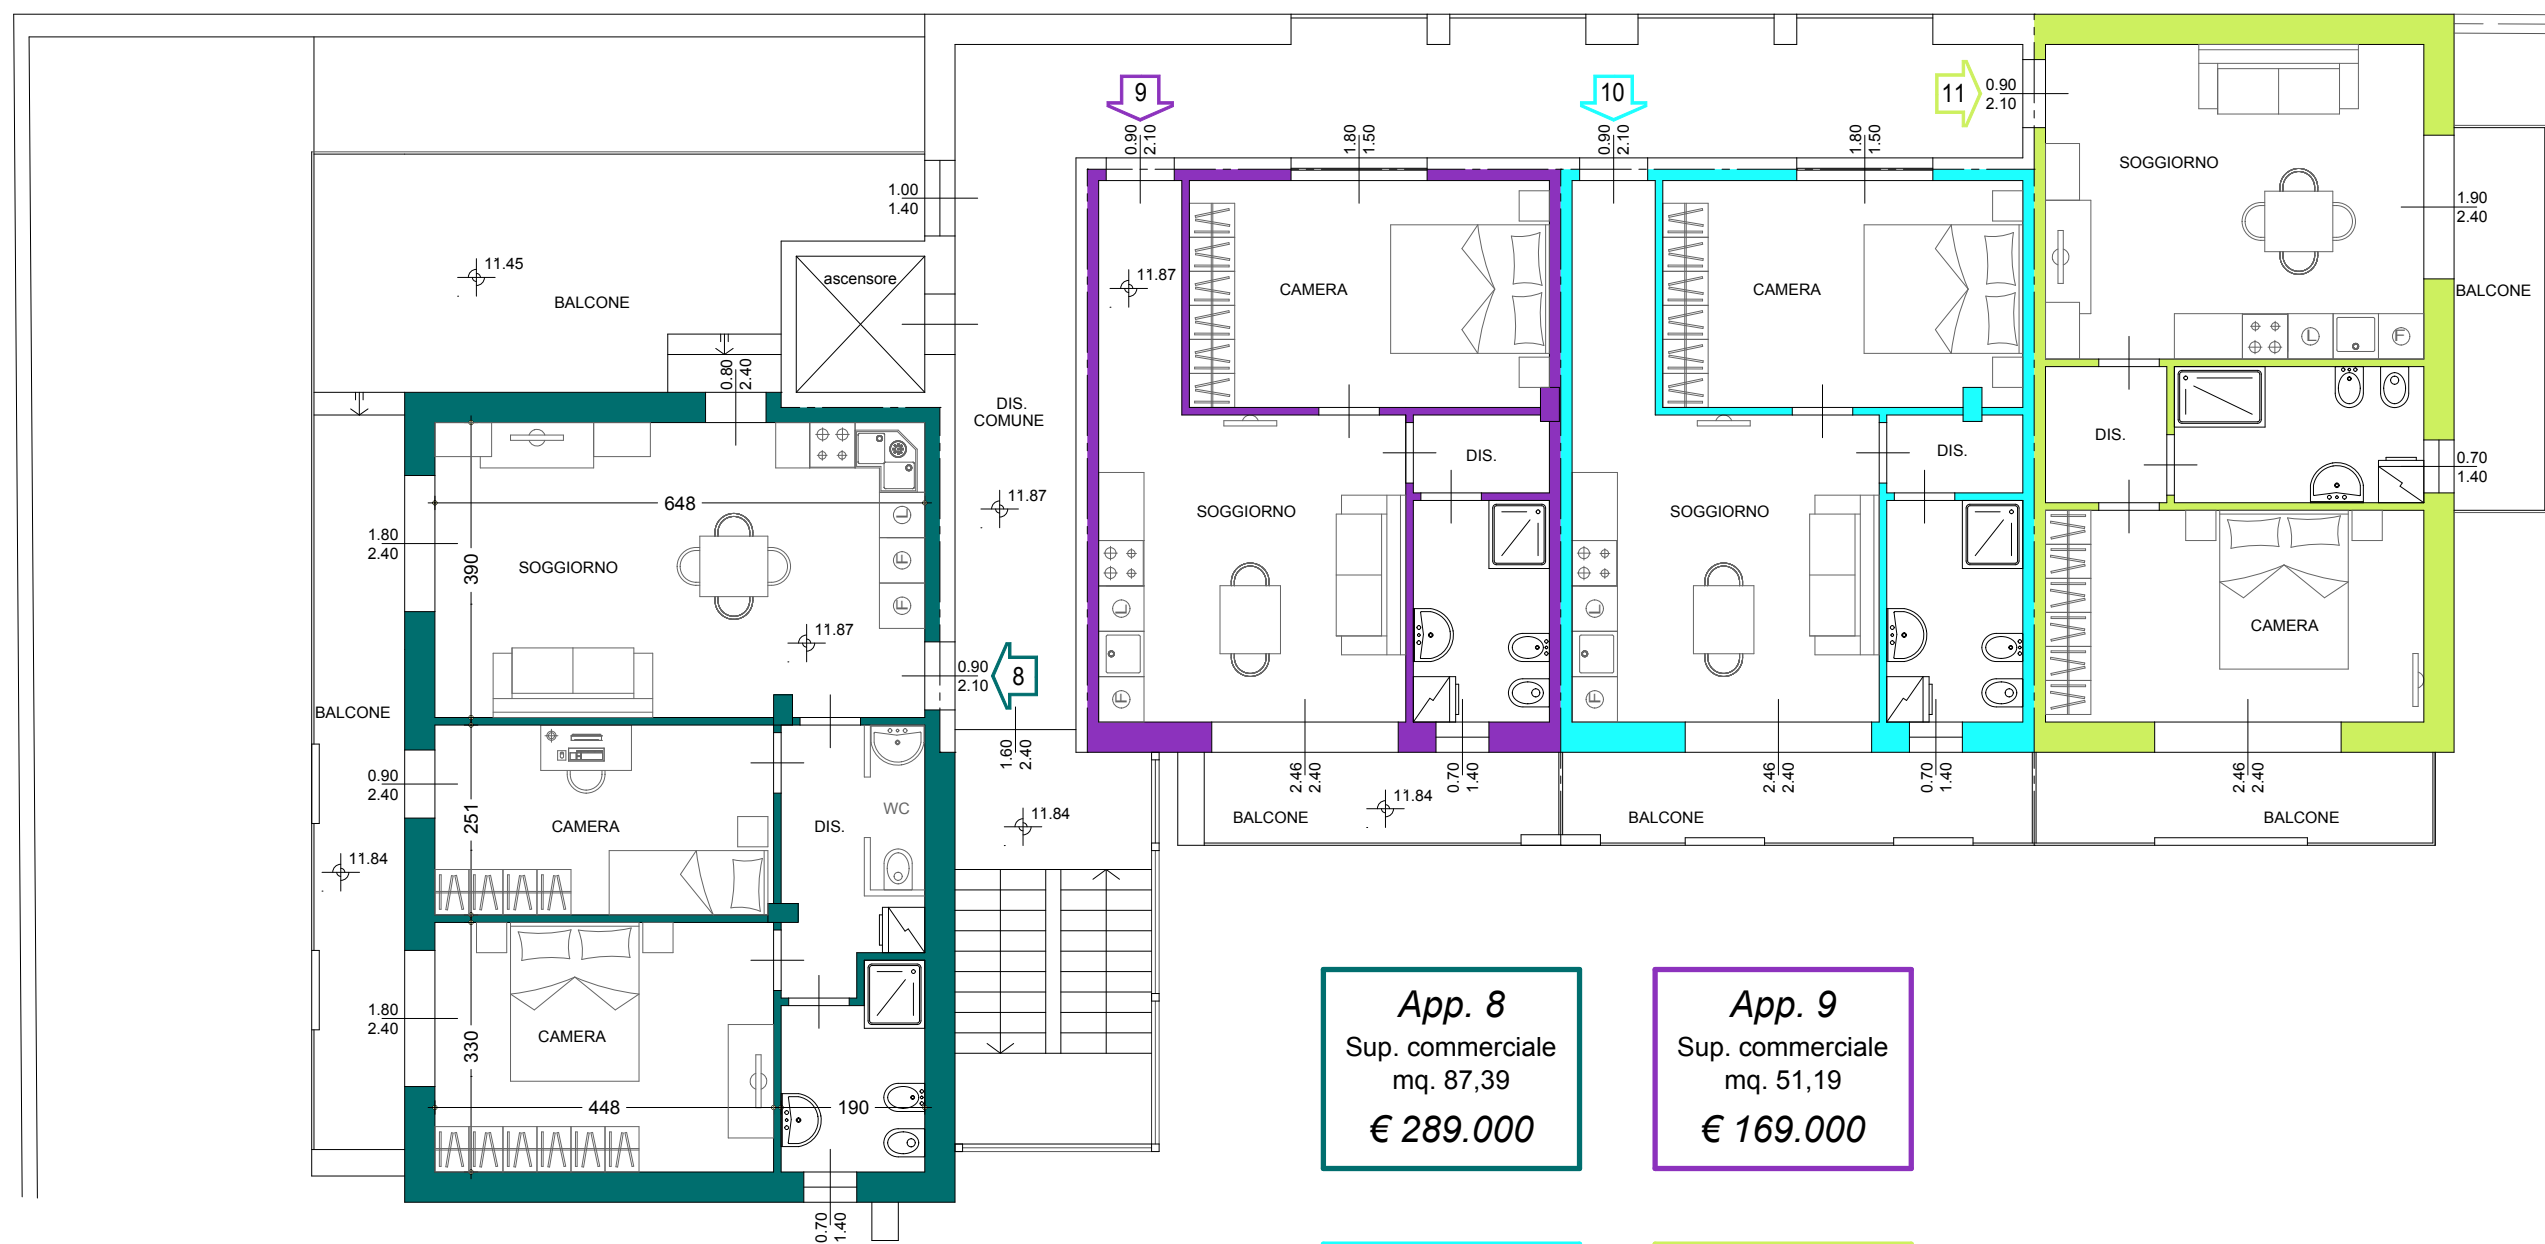

PIANTA PIANO PRIMO - h 2,70 m
PROGETTO
scala 1 : 100

App. 8
Sup. commerciale
mq. 87,39
€ 289.000

App. 9
Sup. commerciale
mq. 51,19
€ 169.000

App. 10
Sup. commerciale
mq. 51,66
€ 171.000

App. 11
Sup. commerciale
mq. 59,04
€ 195.000