


piano terra

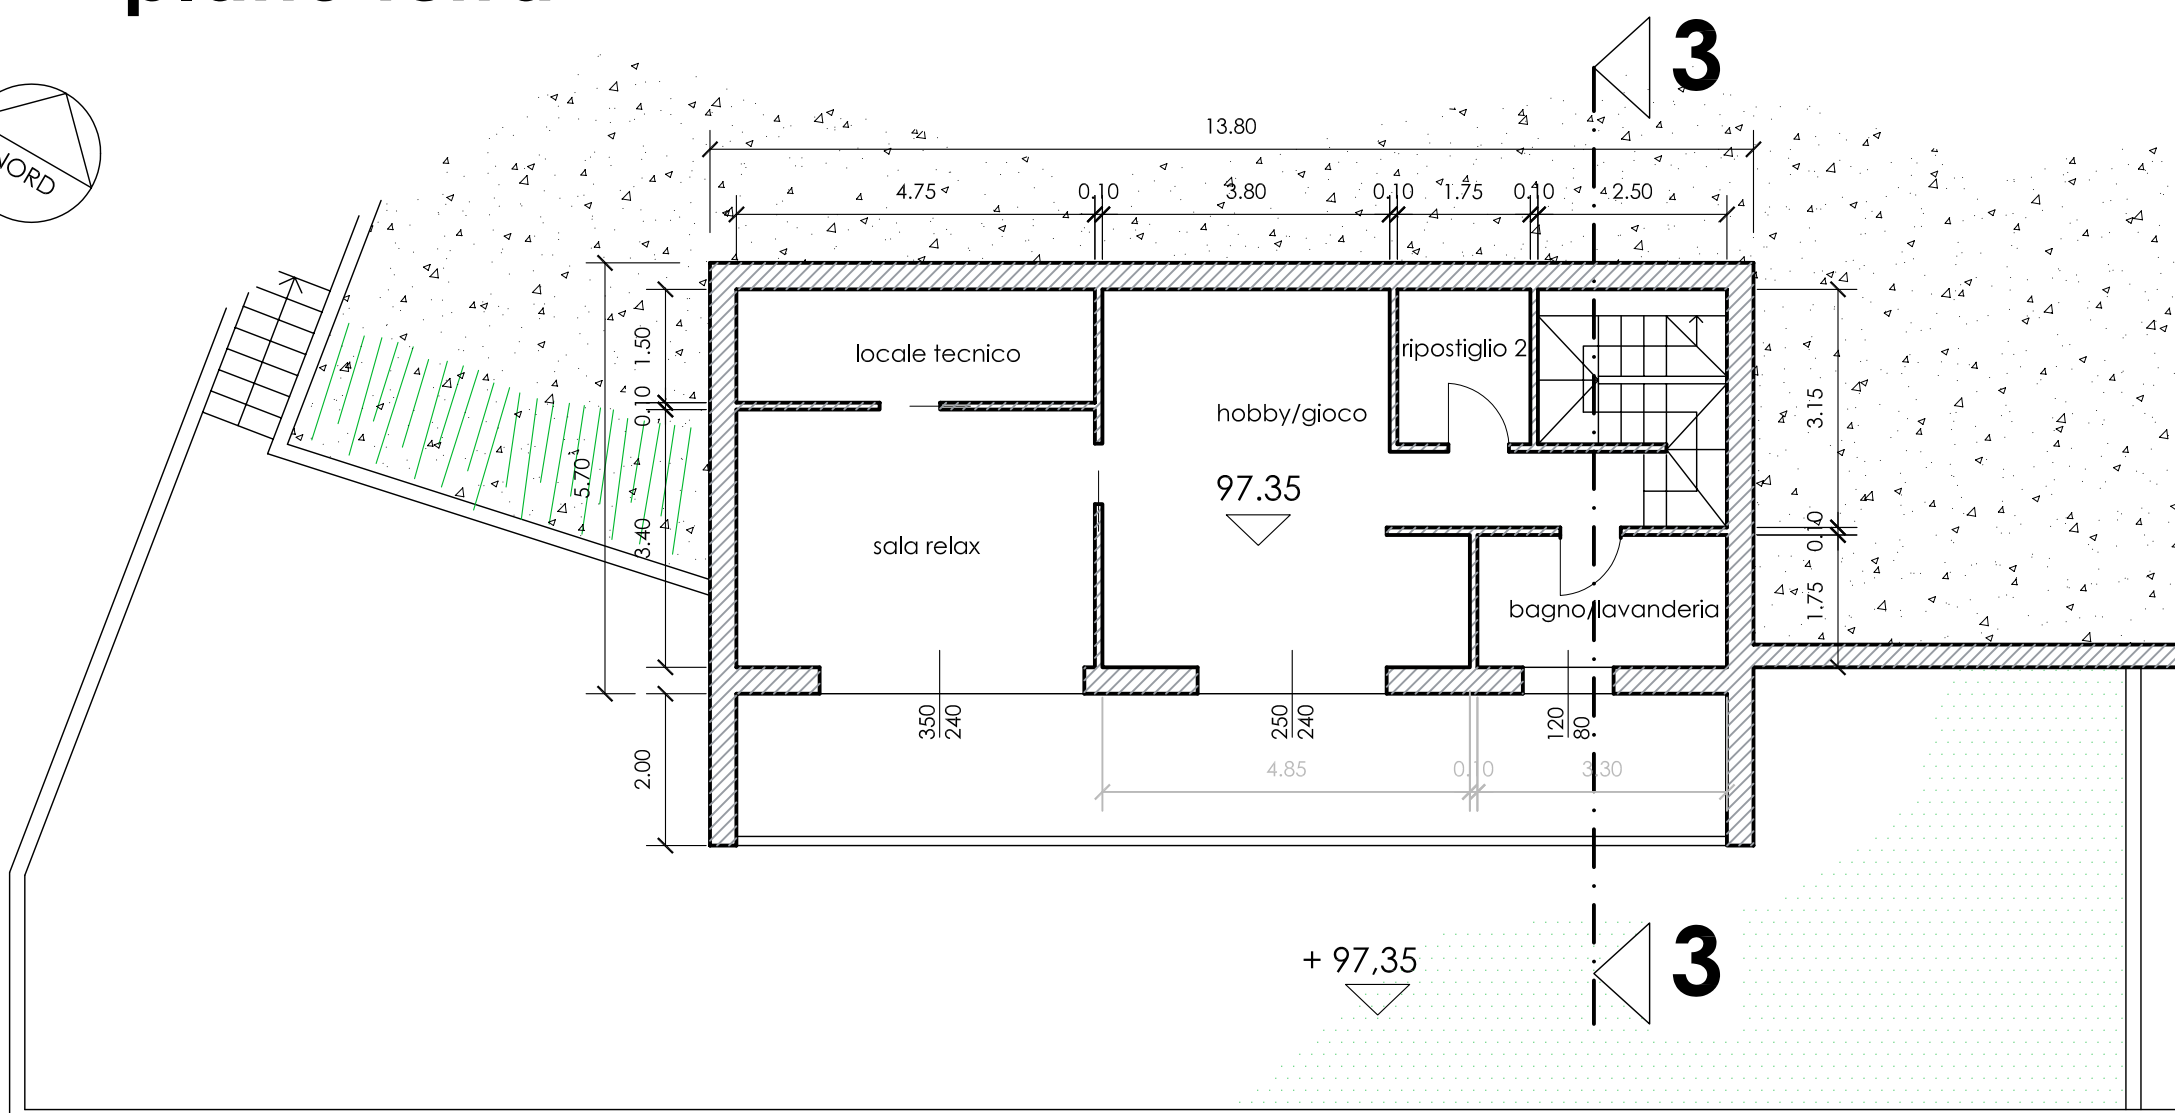

piano seminterrato